

Copyright Reserved
 The Contractor shall verify and be responsible for all dimensions. DO NOT scale the drawing - any errors or omissions shall be reported to Stantec without delay.
 The Copyrights to all designs and drawings are the property of Stantec. Reproduction or use for any purpose other than that authorized by Stantec is forbidden.


Consultants
 Structural Engineer
 O'Donnell & Naccarato
 111 South Independence Mall
 Suite 950
 Philadelphia, PA 19106
 Tel: 25.925.3788 Fx: 215.627.1051
 Civil Engineer/Landscape Architect
 Larson Design Group
 1000 Commerce Park Drive
 Suite 201
 Williamsport, PA 17701

Legend

Legend

Notes

Notes

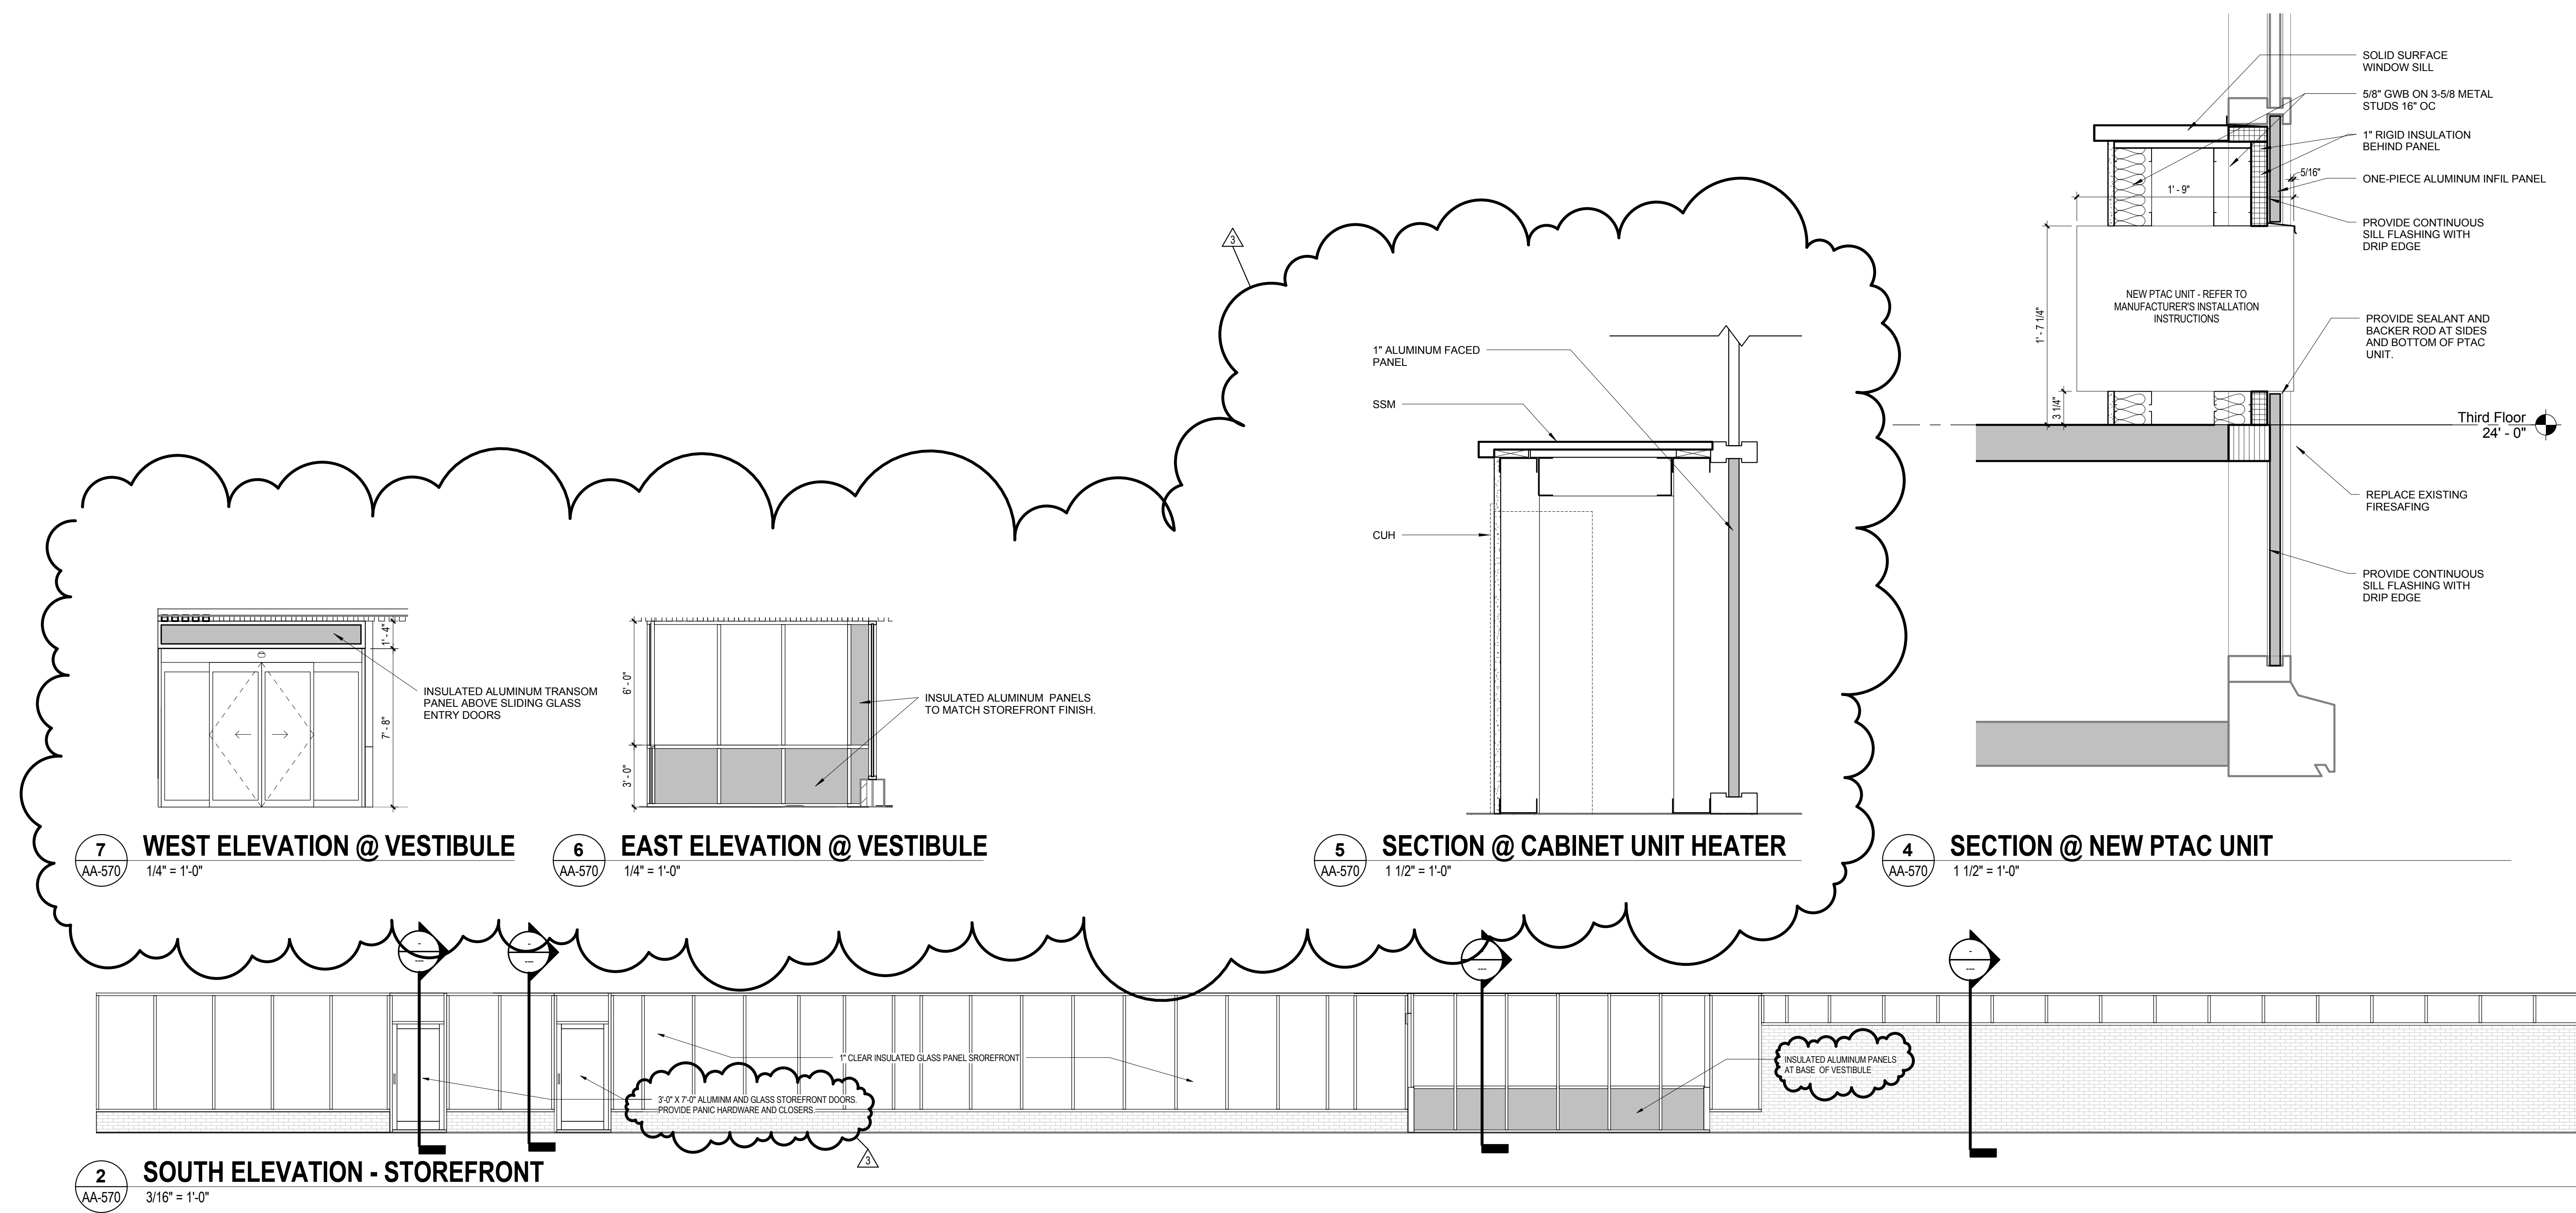

Revision	By	Appd	YYYY.MM.DD
3			2015.03.27
1			2015.02.13
BID ISSUE 2015.03.06			
FOR DD PRICING 2015.02.13			
Issued By Appd YYYY.MM.DD			
Permit-Seal			

PRELIMINARY NOT FOR CONSTRUCTION
 Not for permits, pricing or other official purposes.
 This document has not been completed or checked and is for general information or comment only.

Client/Project
 Susquehanna Health
 The art of caring. The science of healing.
 SUSQUEHANNA HEALTH SYSTEM
 Hospitality Inn
 802 BUILDING CAMPBELL ST., WILLIAMSPORT, PA 17701

Title
 EXTERIOR ELEVATIONS AND DETAILS

Project No. 17790.1920 Scale As indicated
 Revision 3 Drawing No.
 Sheet **AA-570**