

Copyright Reserved  
 The Contractor shall verify and be responsible for all dimensions. DO NOT scale the drawing - any errors or omissions shall be reported to Stantec without delay.  
 The Copyrights to all designs and drawings are the property of Stantec. Reproduction or use for any purpose other than that authorized by Stantec is forbidden.


**Consultants**  
 Structural Engineer  
 O'Donnell & Naccarato  
 111 South Independence Mall  
 Suite 950  
 Philadelphia, PA 19106  
 Tel: 25.925.3788 Fx. 215.627.1051  
 Civil Engineer/Landscape Architect  
 Larson Design Group  
 1000 Commerce Park Drive  
 Suite 201  
 Williamsport, PA 17701

Legend

Legend

Notes

Notes

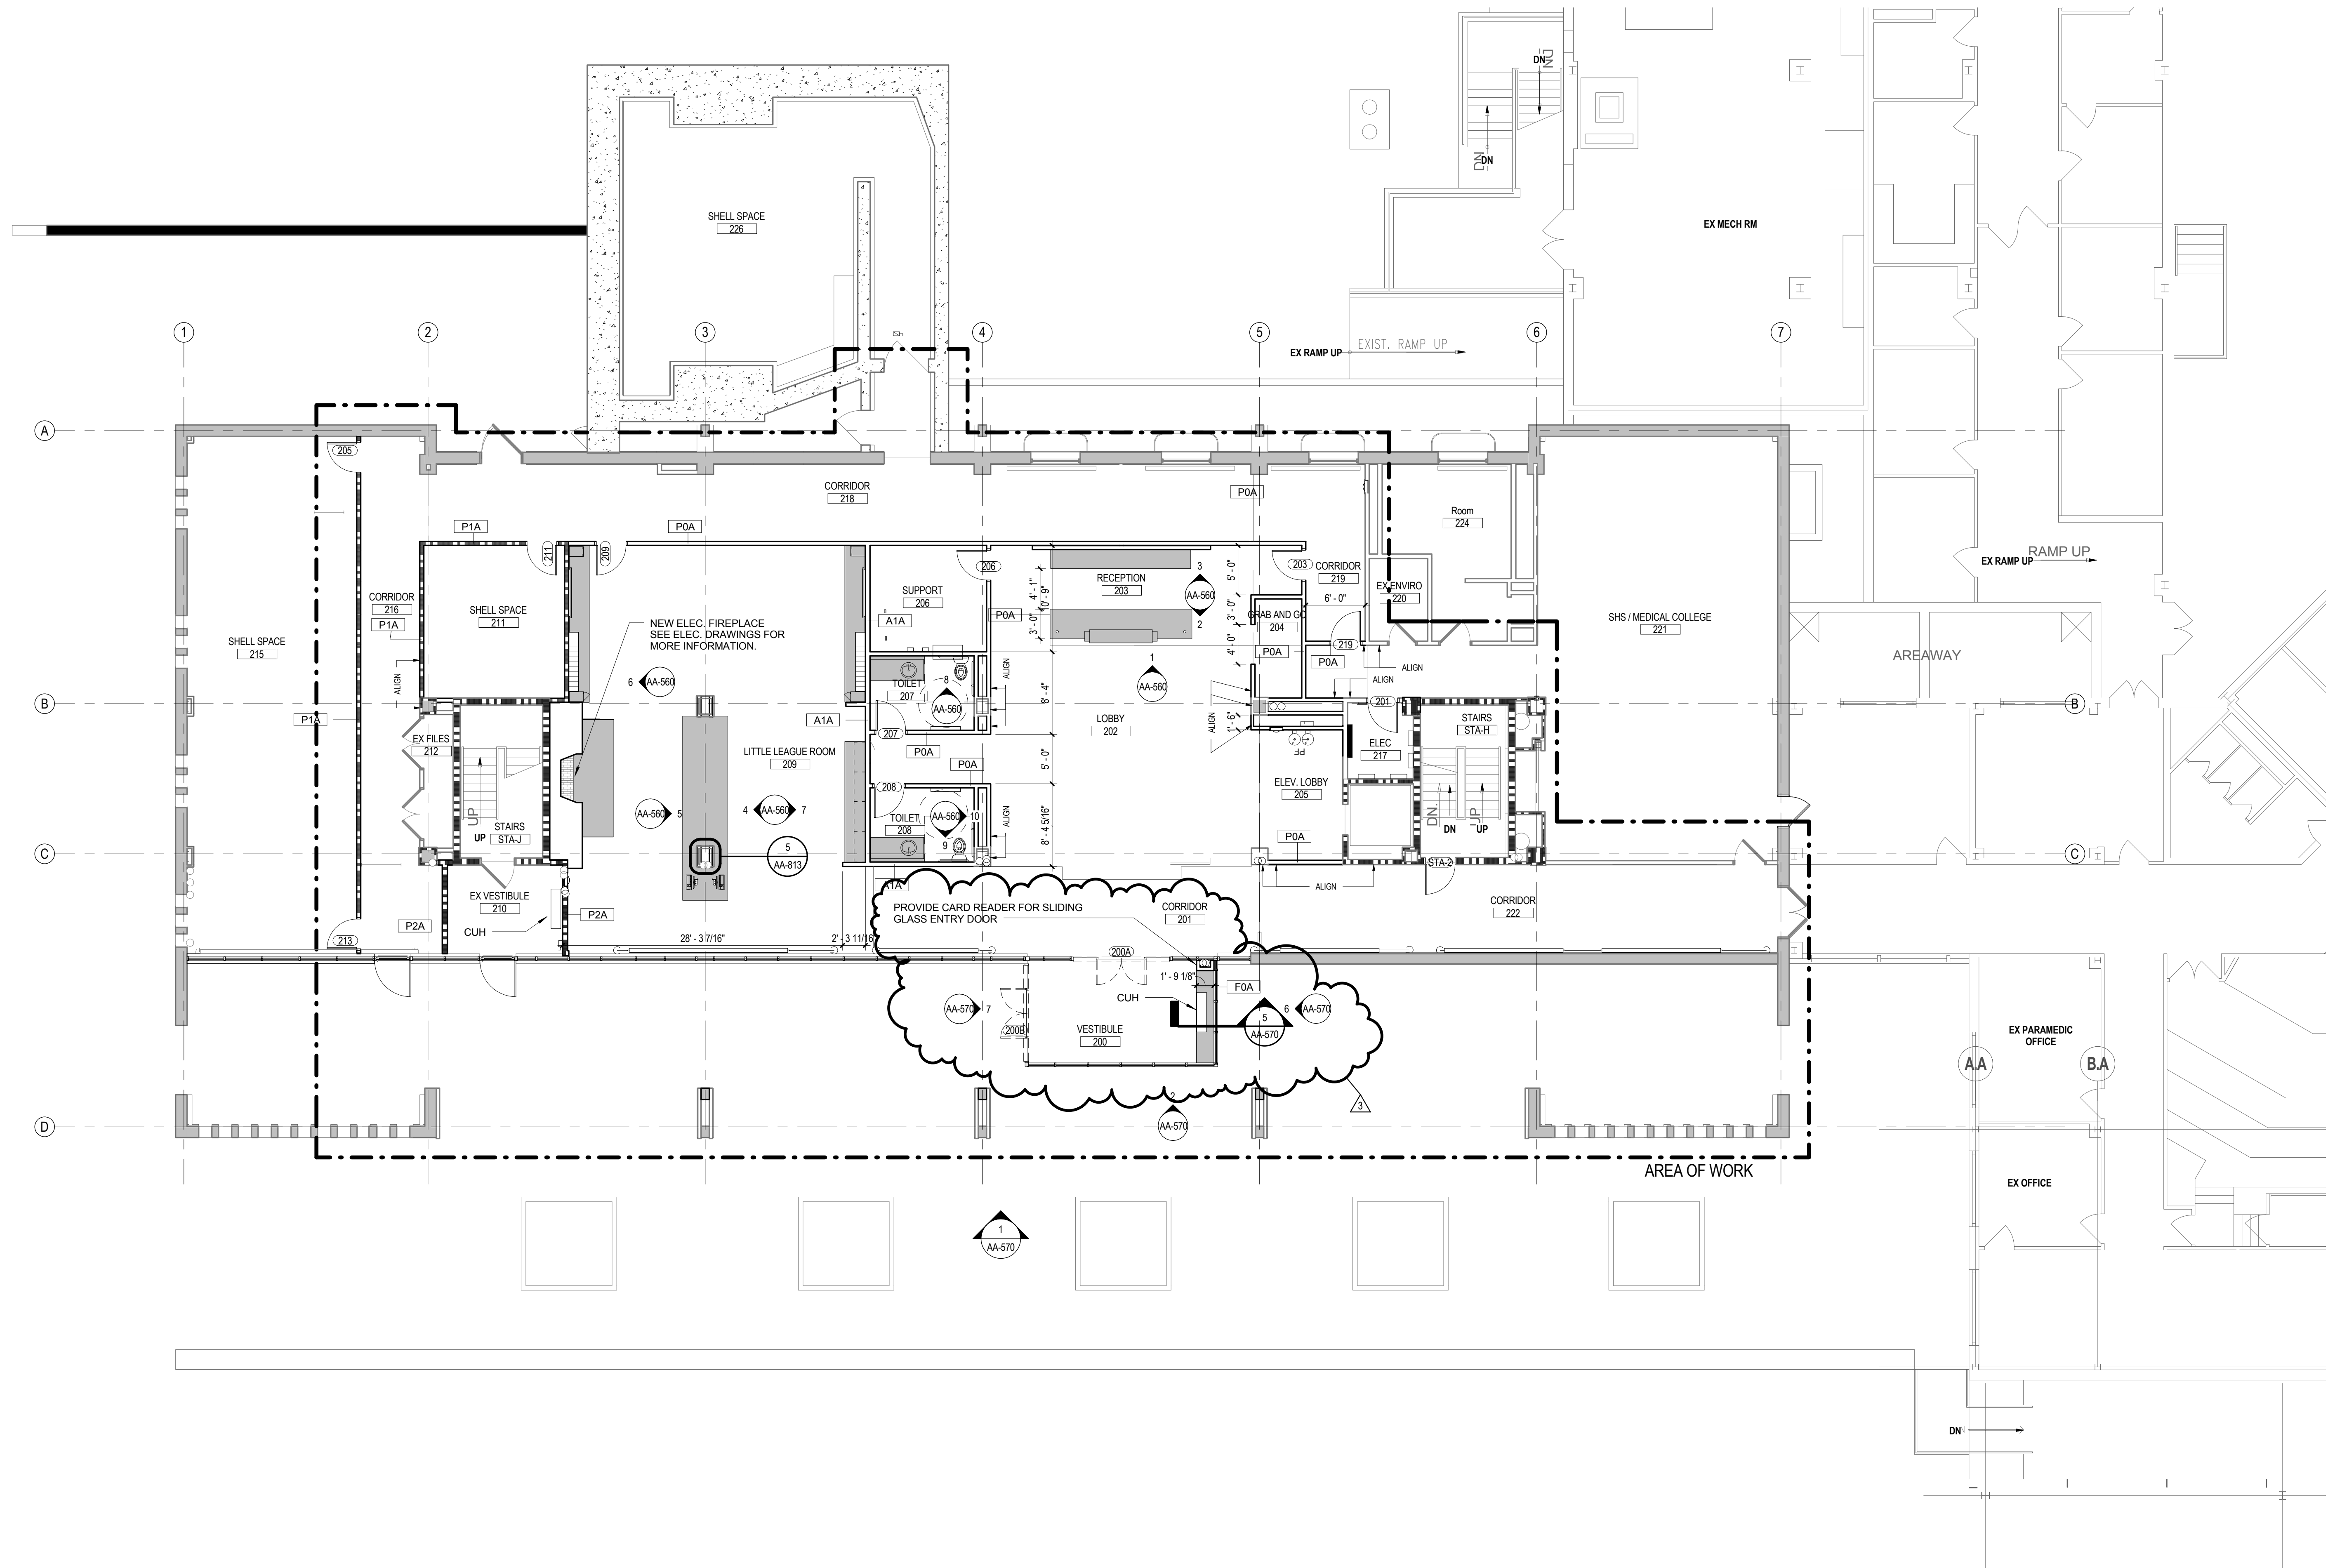

3	BID ADDENDUM 2			2015.03.27
Revision		By	Appd	YYYY.MM.DD
BID ISSUE				2015.03.06
FOR DD PRICING				2015.02.06
Issued		By	Appd	YYYY.MM.DD
Permit-Seal				

**PRELIMINARY  
 NOT FOR CONSTRUCTION**  
 Not for permits, pricing or other official purposes.  
 This document has not been completed or checked and is  
 for general information or comment only.

Client/Project  

 SUSQUEHANNA HEALTH SYSTEM  
 Hospitality Inn  
 802 BUILDING CAMPBELL ST, WILLIAMSPORT, PA 17701

Title  
 SECOND FLOOR ARCHITECTURAL PLAN

Project No. 177901920 Scale 1/8" = 1'-0"  
 Revision 3 Drawing No.  
 Sheet **AA-120**

**1 SECOND FLOOR ARCHITECTURAL PLAN**  
 1/8" = 1'-0"