

Copyright Reserved
 The Contractor shall verify and be responsible for all dimensions. DO NOT scale the drawing - any errors or omissions shall be reported to Stantec without delay.
 The Copyright to all designs and drawings are the property of Stantec. Reproduction or use for any purpose other than that authorized by Stantec is forbidden.

Consultants
 Structural Engineer
 O'Donnell & Naccarato
 111 South Independence Mall
 Suite 950
 Philadelphia, PA 19106
 Tel: 25.925.3788 Fx. 215.627.1051
 Civil Engineer/Landscape Architect
 Larson Design Group
 1000 Commerce Park Drive
 Suite 201
 Williamsport, PA 17701

Legend

Legend

Notes

Notes

3	BID ADDENDUM 2	By	Appd	2015.03.27
Revision				YYYY.MM.DD
BID ISSUE				2015.03.06
FOR DD PRICING				2015.02.06
Issued		By	Appd	YYYY.MM.DD
Permit-Seal				

**PRELIMINARY
NOT FOR CONSTRUCTION**

Not for permits, pricing or other official purposes.
 This document has not been completed or checked and is for general information or comment only.


Client/Project

 SUSQUEHANNA HEALTH SYSTEM
 Hospitality Inn
 802 BUILDING CAMPBELL ST., WILLIAMSPORT, PA 17701


Title
 FIREPROOFING

Project No. 177901920
 Scale As indicated
 Revision 3
 Drawing No.


Sheet **GI-005**

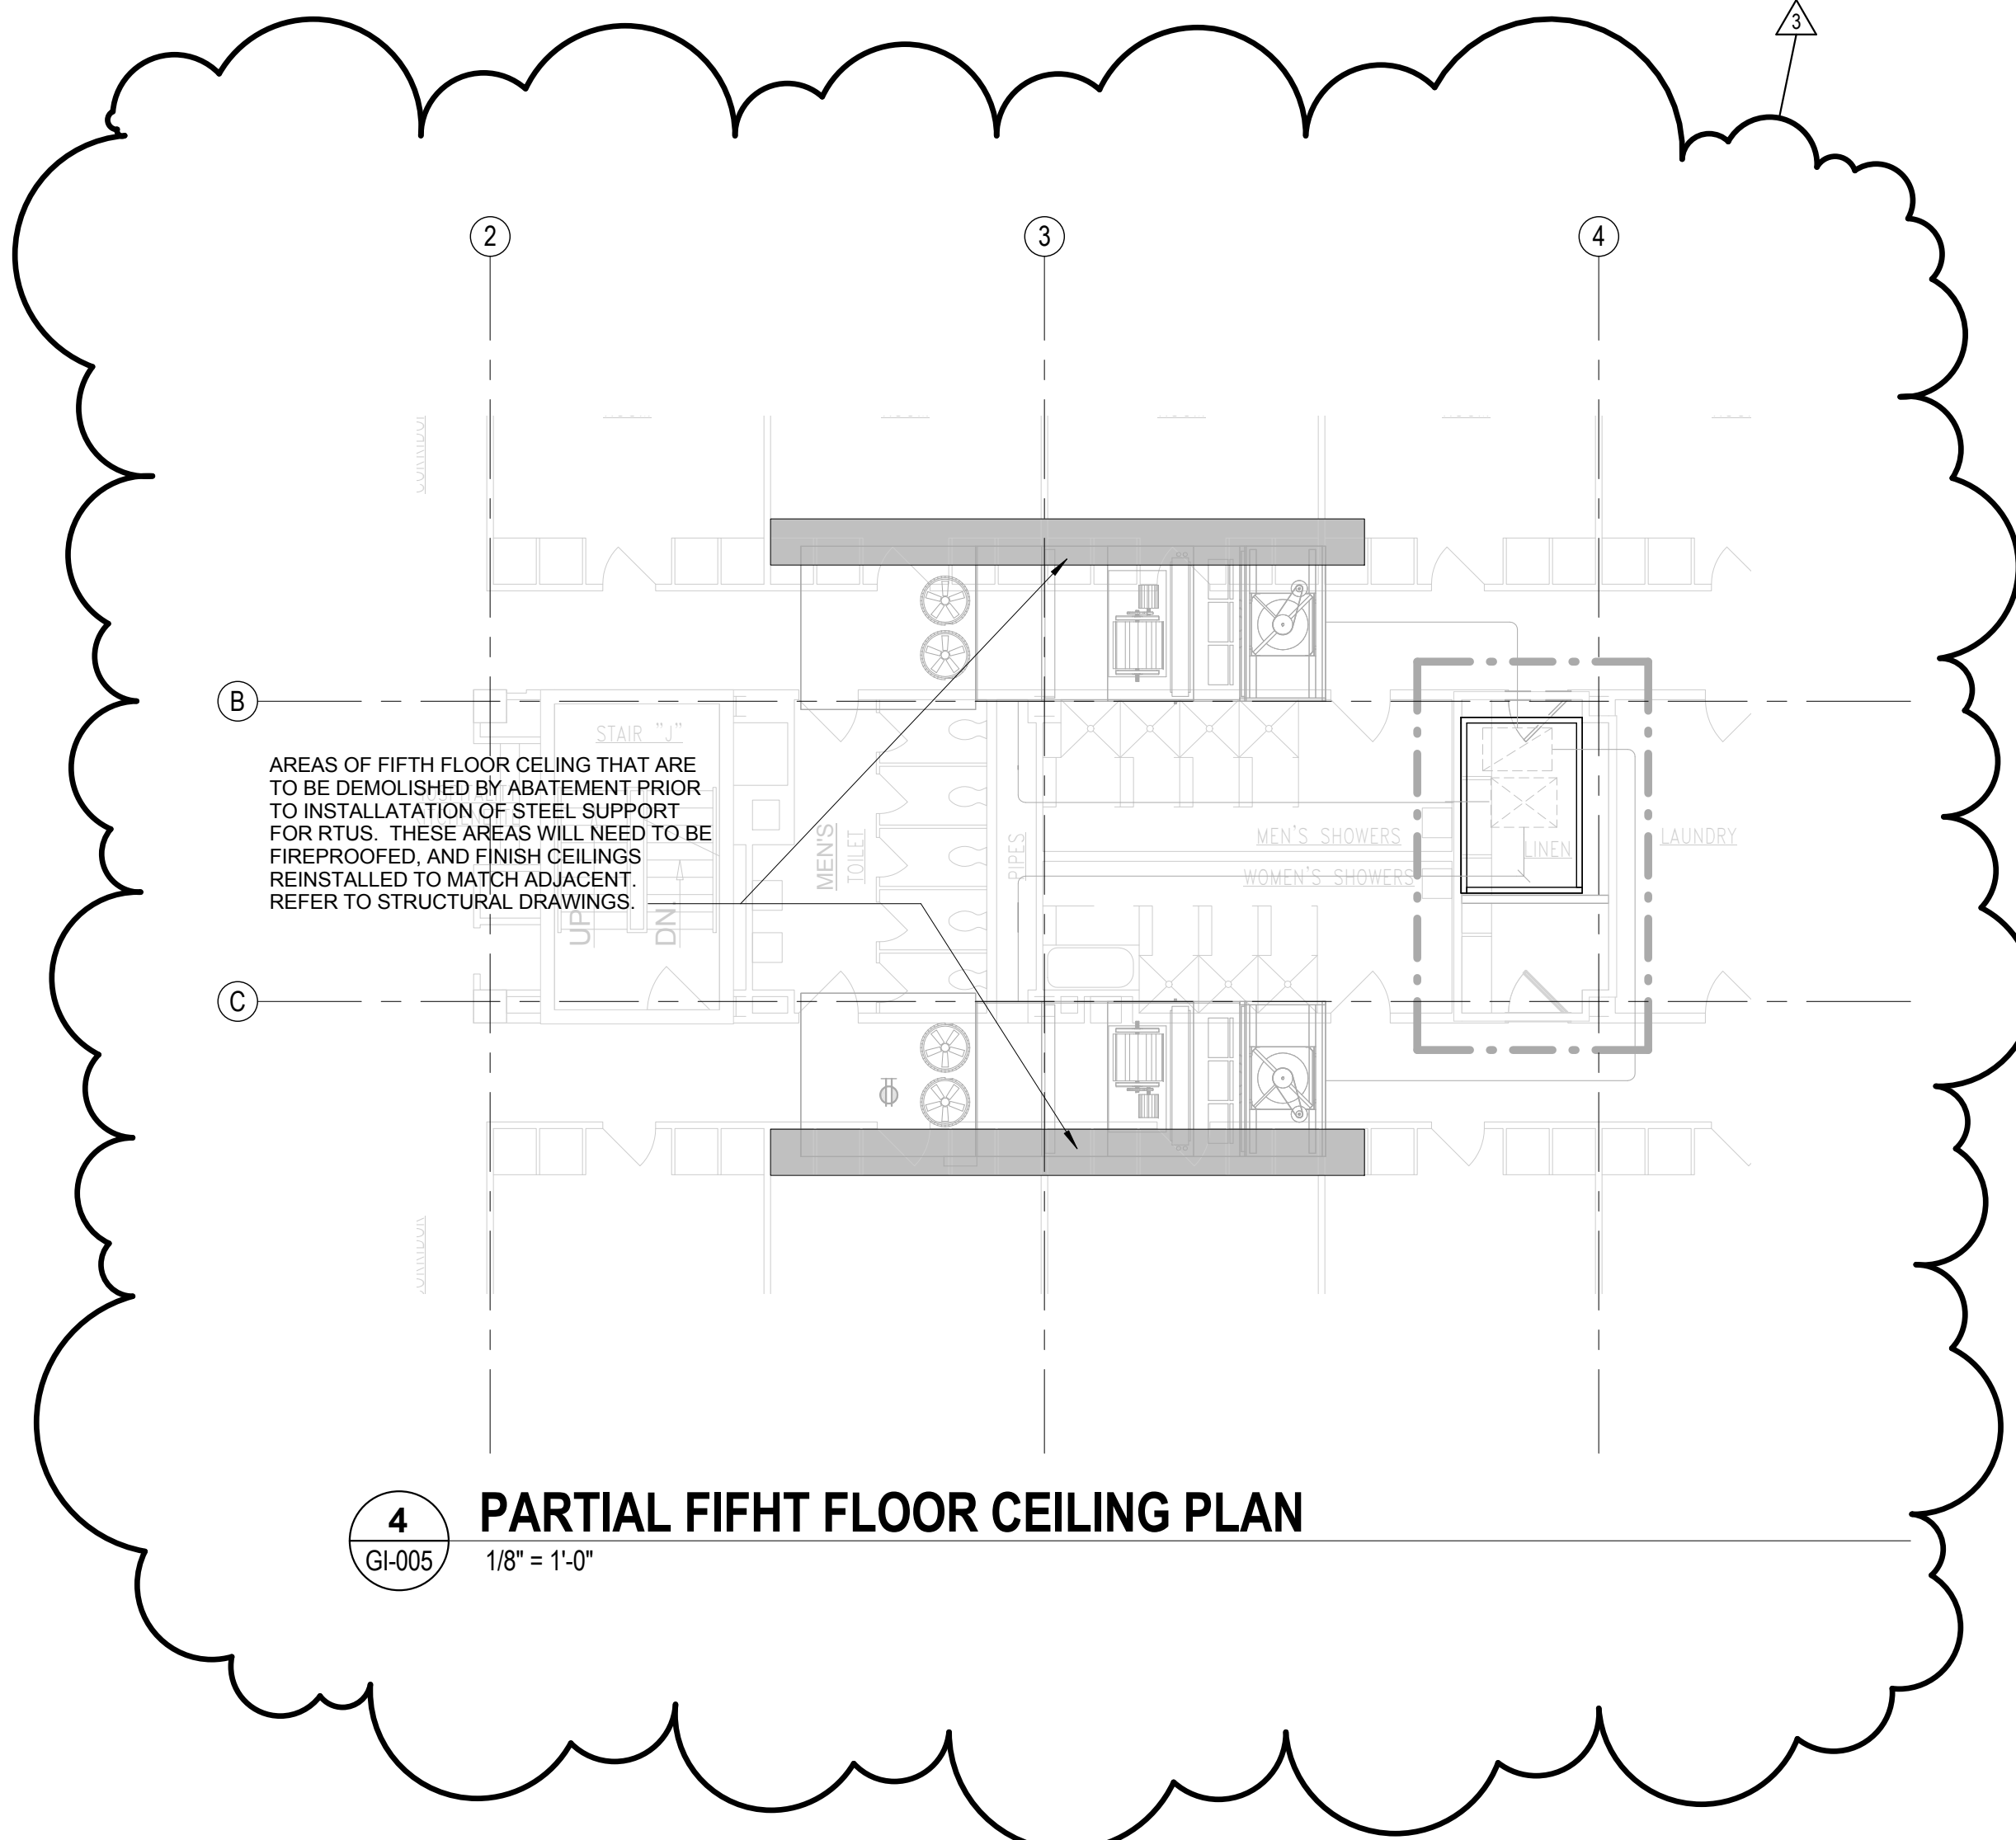


4 PARTIAL FIFTH FLOOR CEILING PLAN
 GI-005 1/8" = 1'-0"

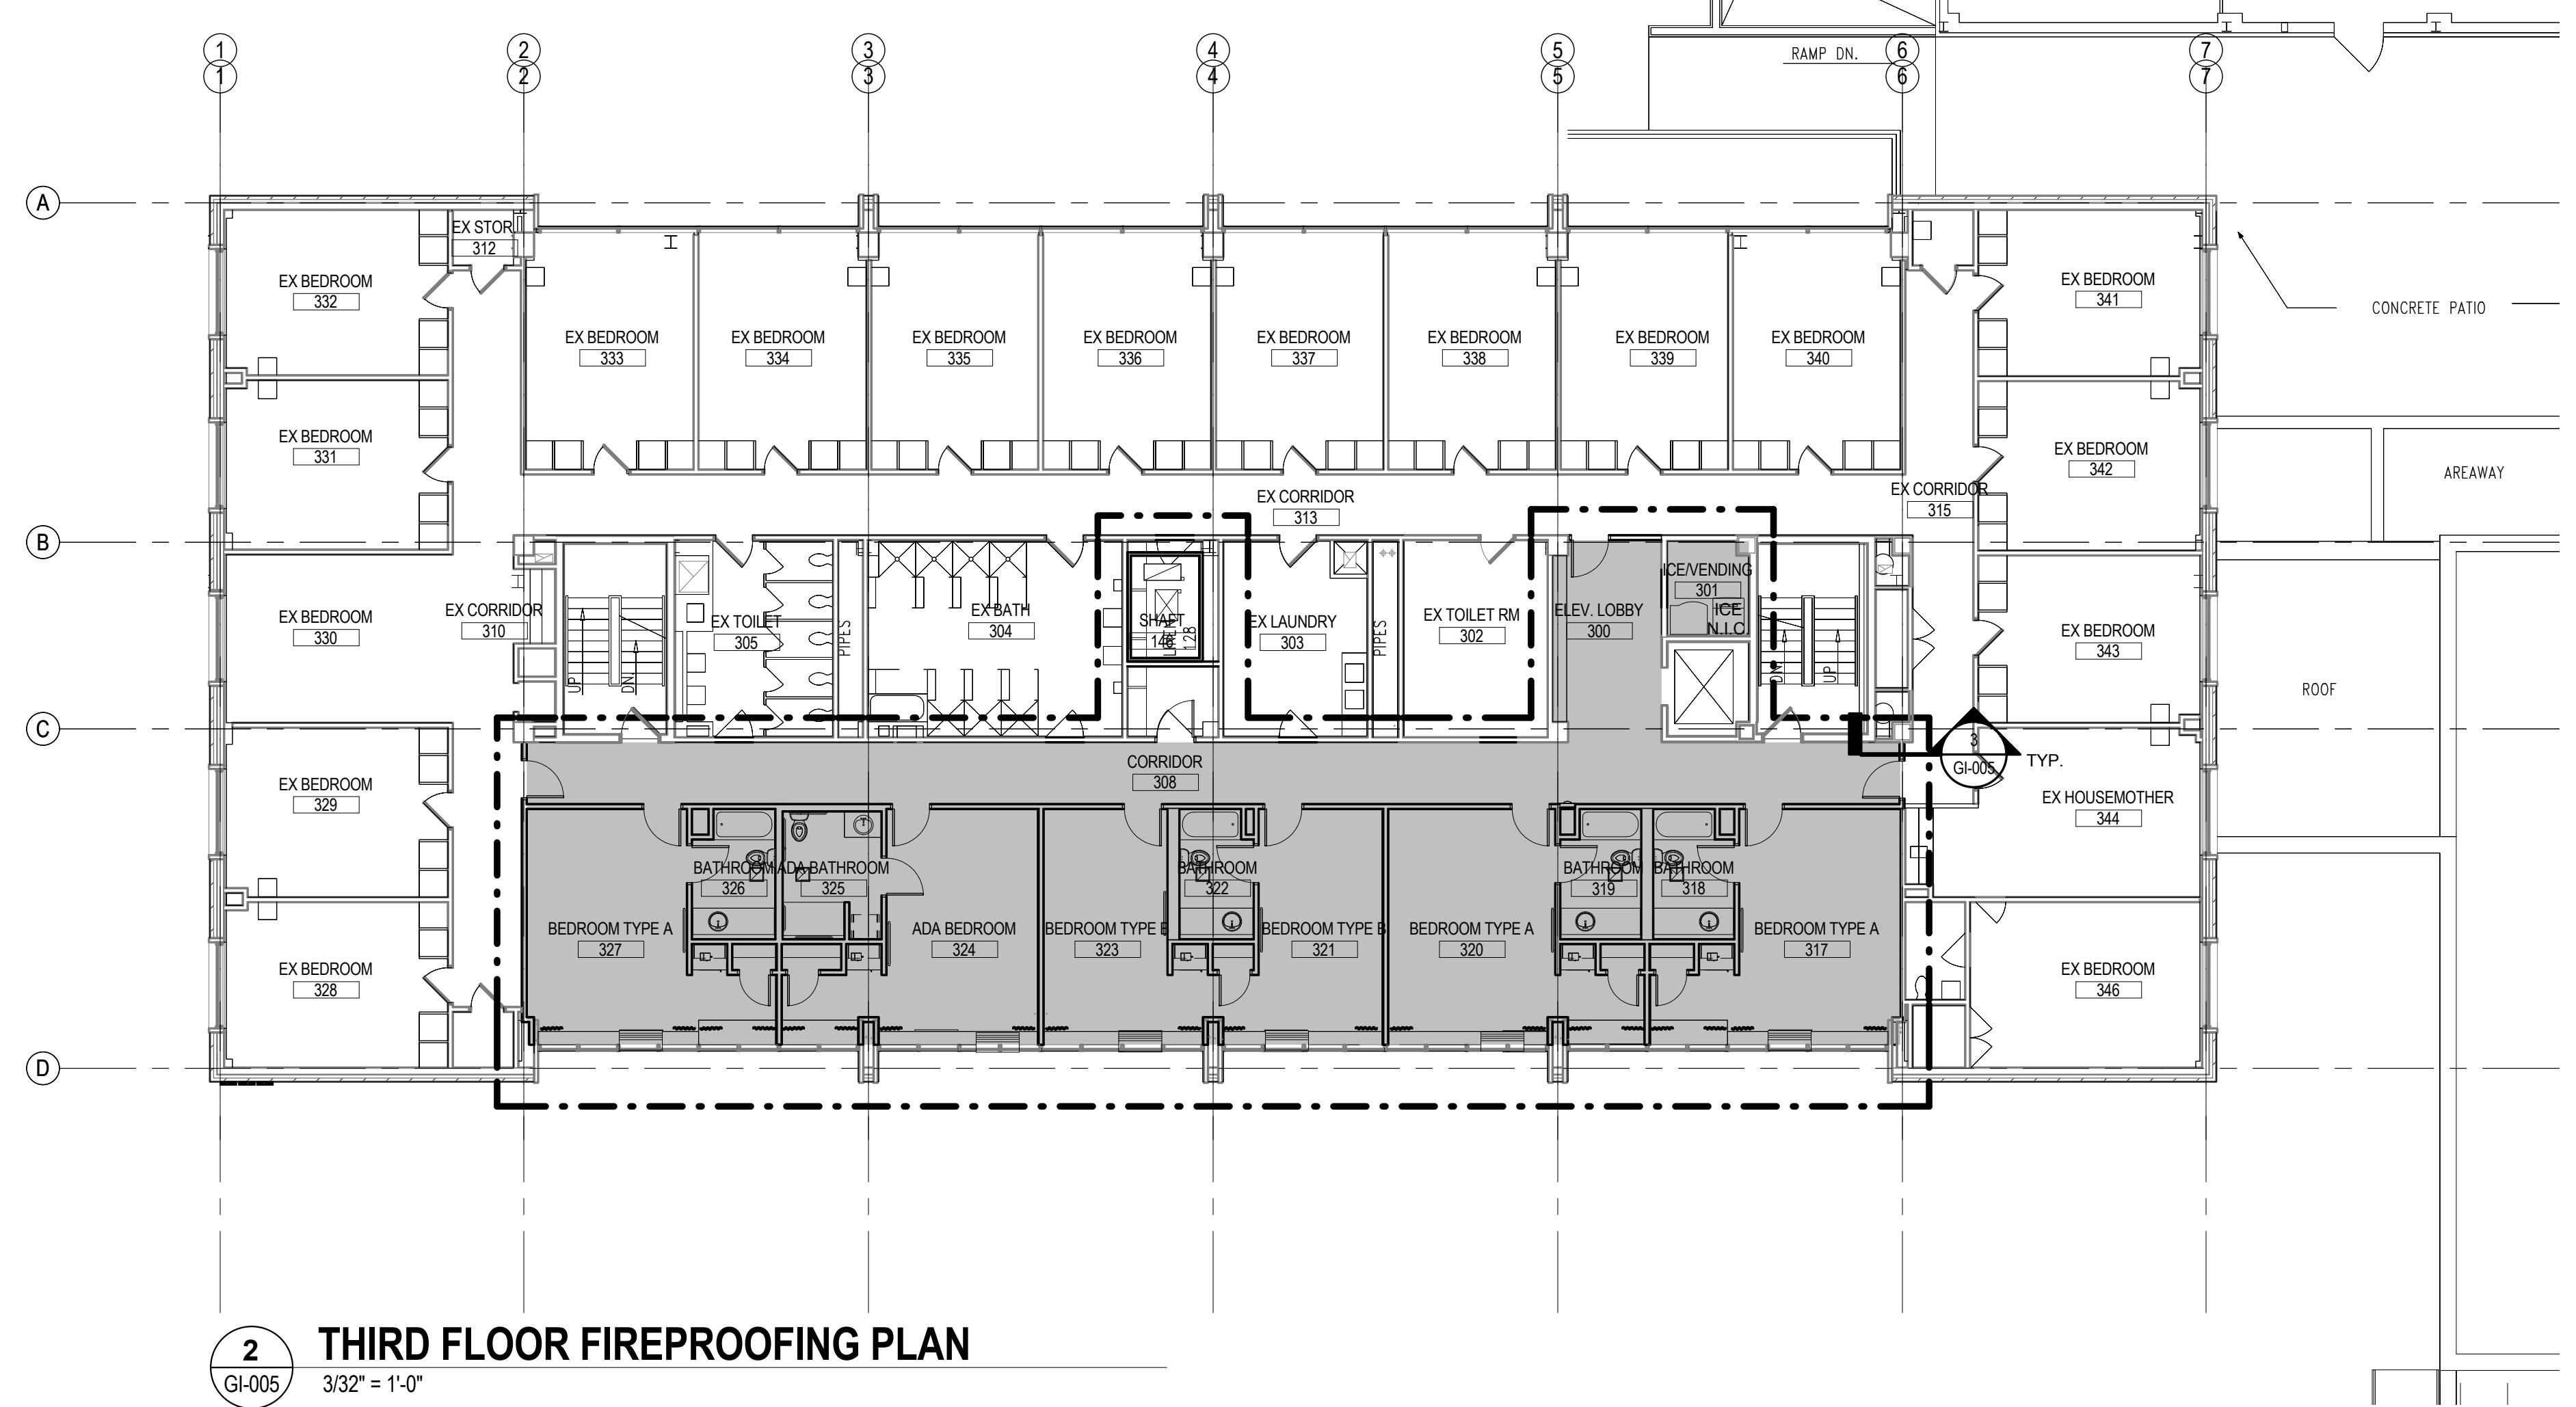

2 THIRD FLOOR FIREPROOFING PLAN
 GI-005 3/32" = 1'-0"

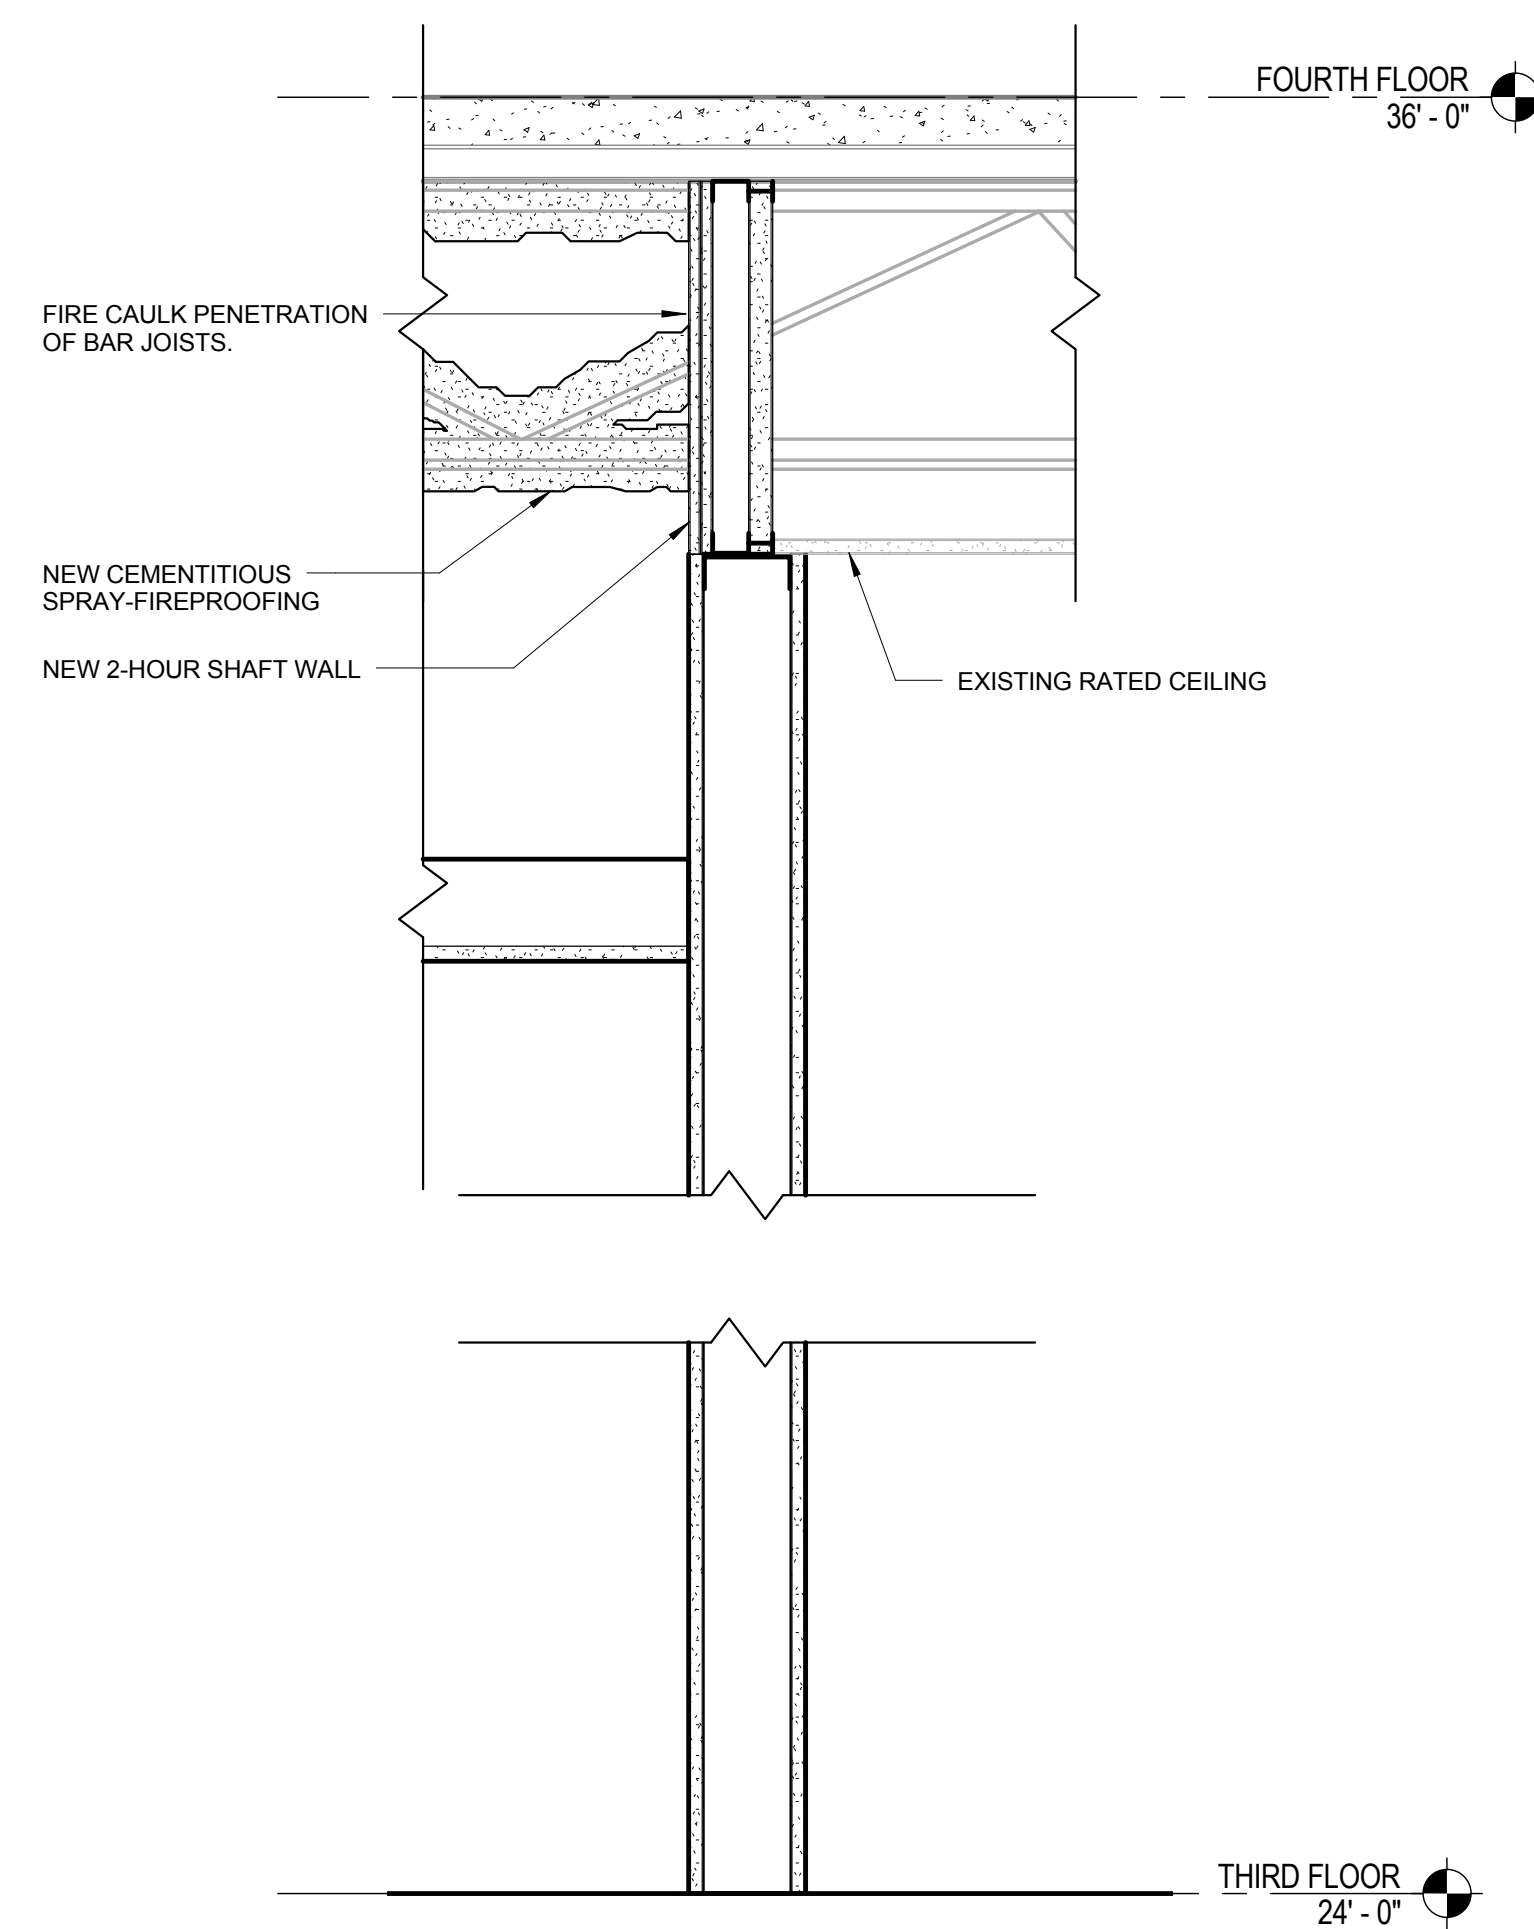

3 TRANSITION FROM NEW TO EXISTING FIRE RATING
 GI-005 1 1/2" = 1'-0"

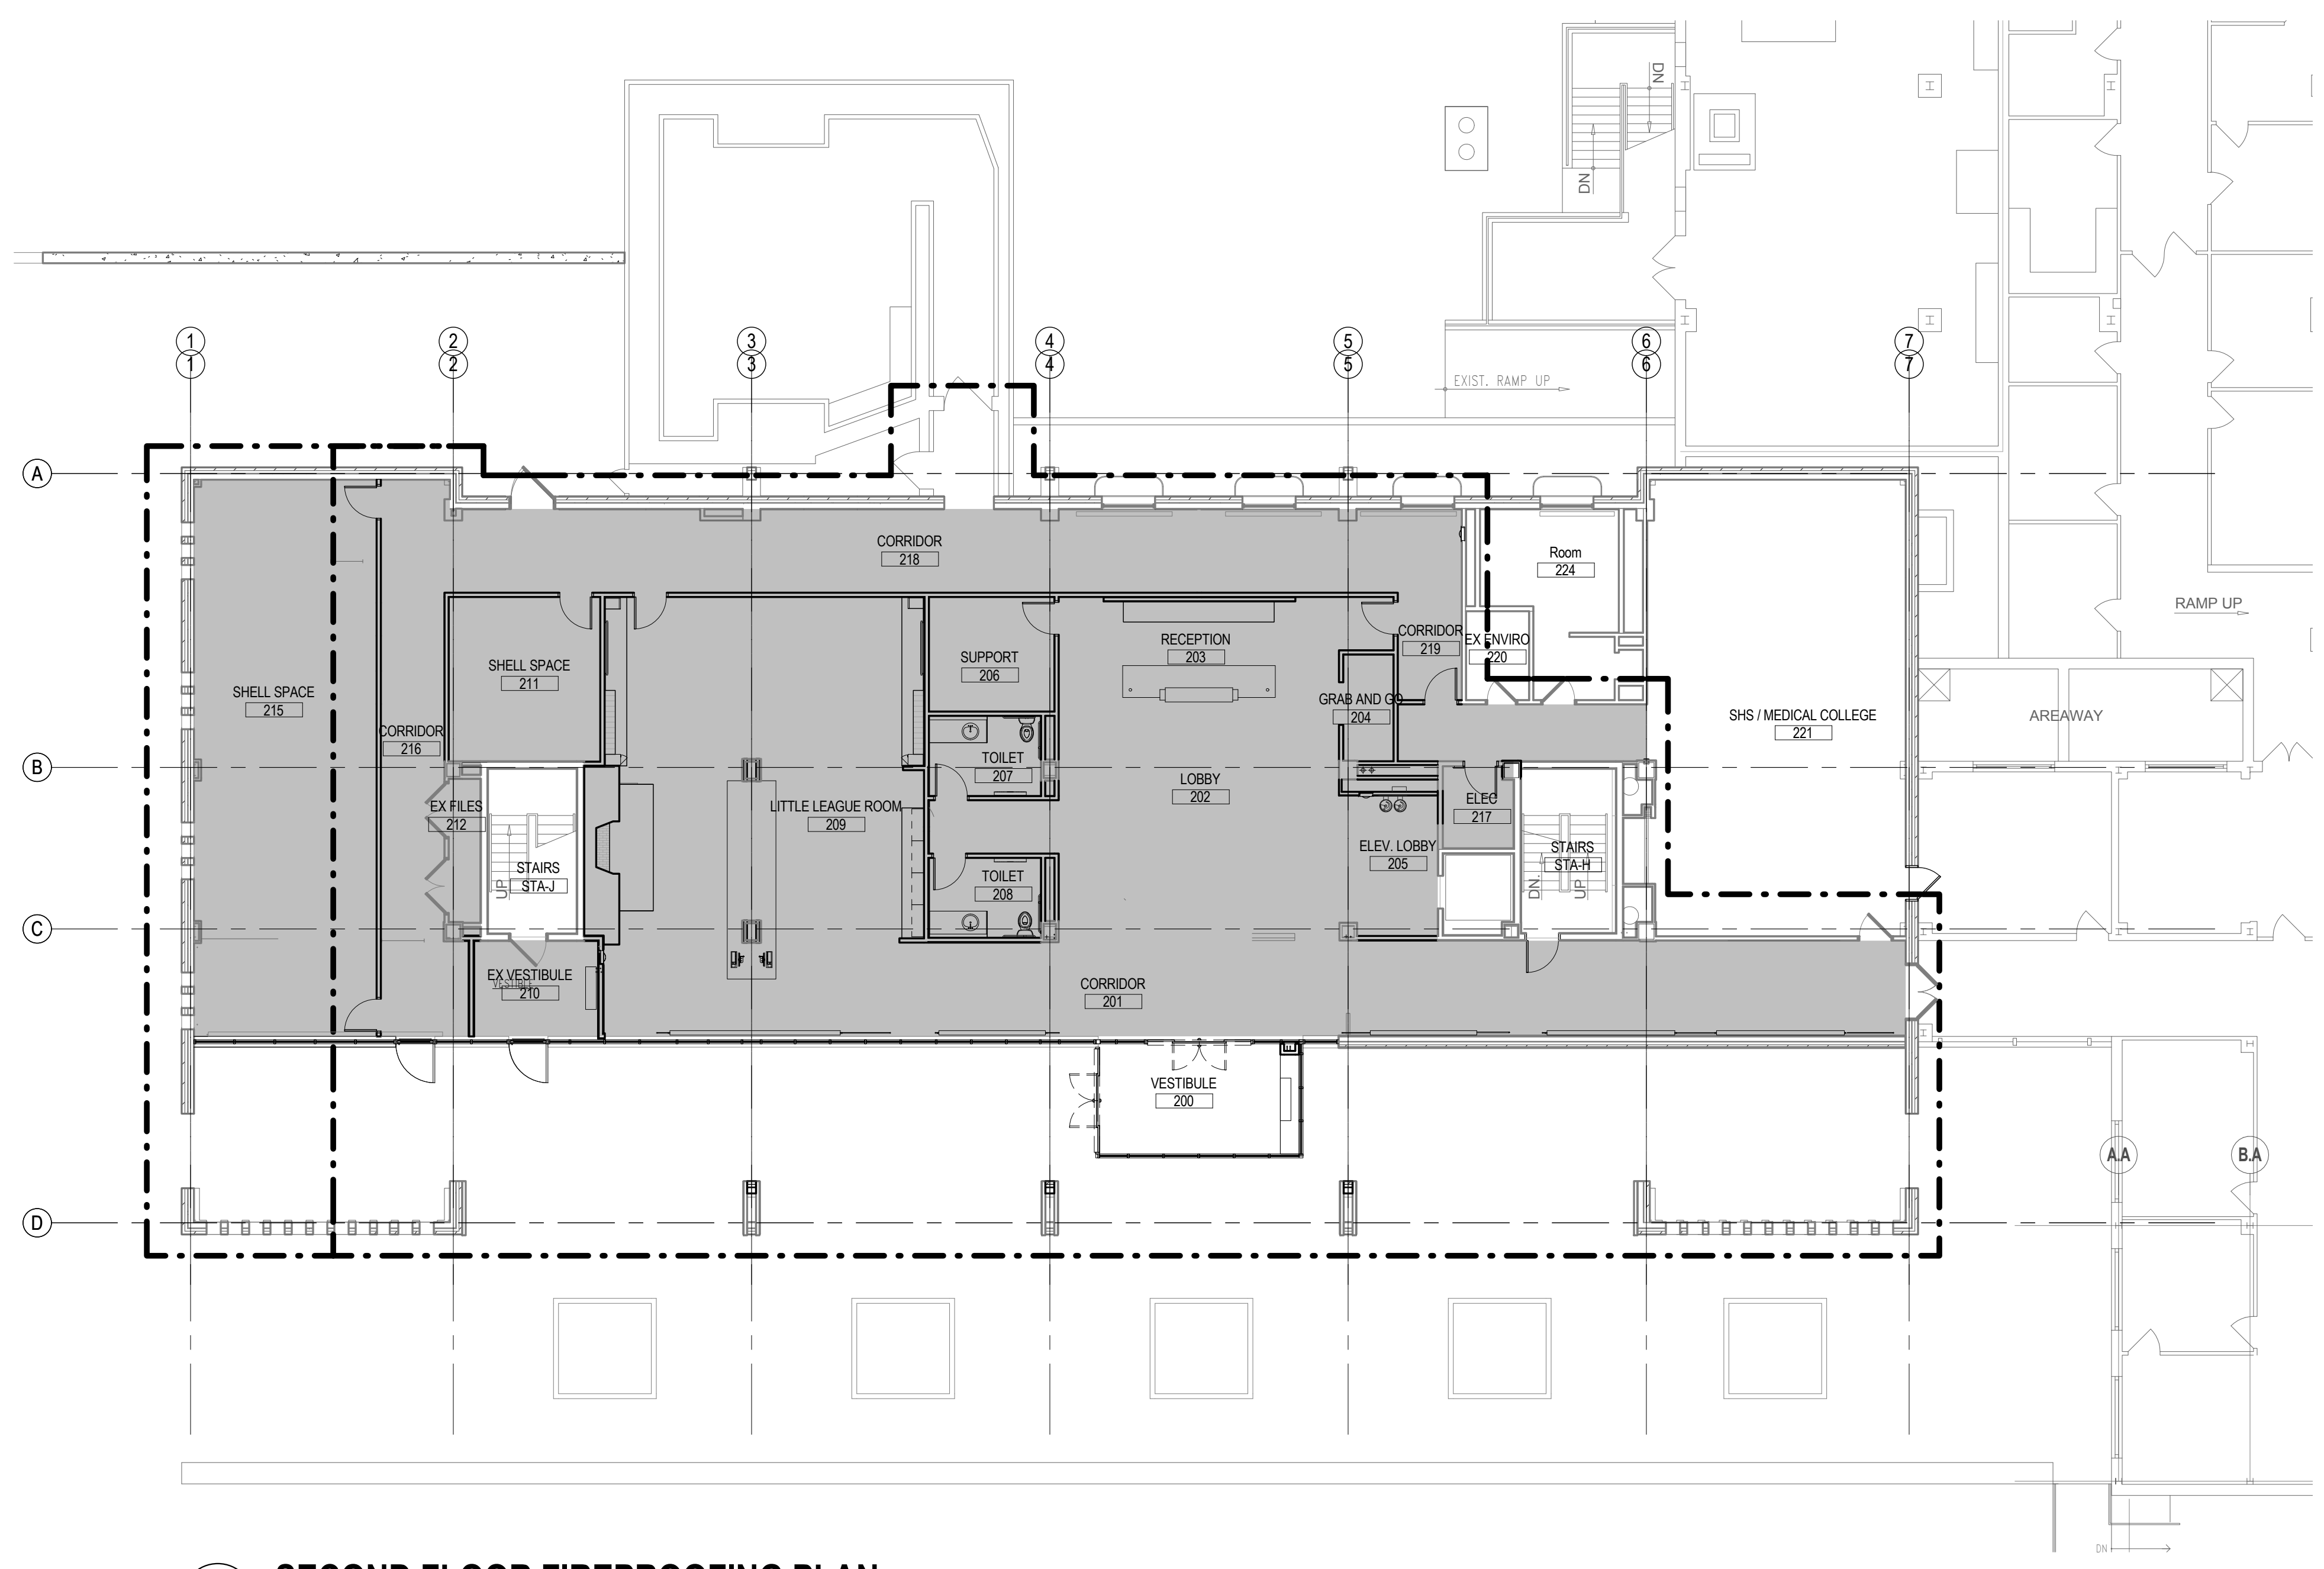

1 SECOND FLOOR FIREPROOFING PLAN
 GI-005 3/32" = 1'-0"

FIREPROOFING LEGEND

EXTENT OF SPRAY APPLIED CEMENTITIOUS FIRE PROOFING. ULI# G702.